



1ST AVENUE AND WEST MAIN STREET

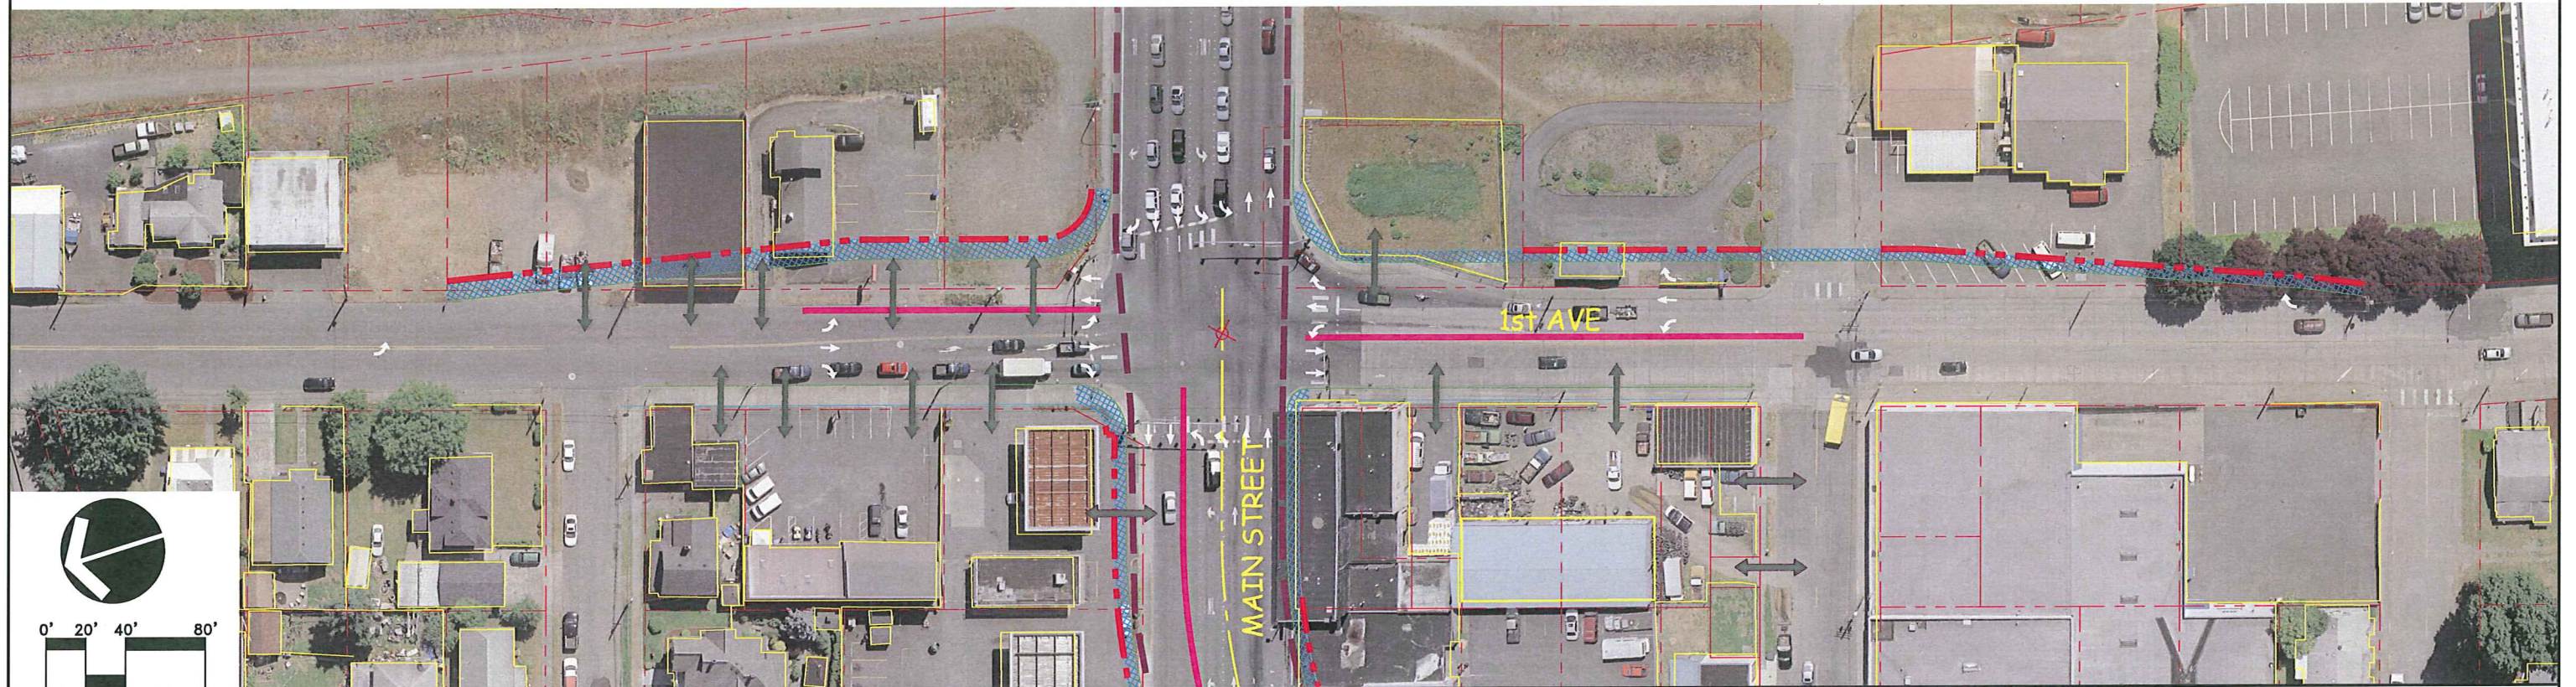

SR4 / OCEAN BEACH HWY AND COWLITZ WAY

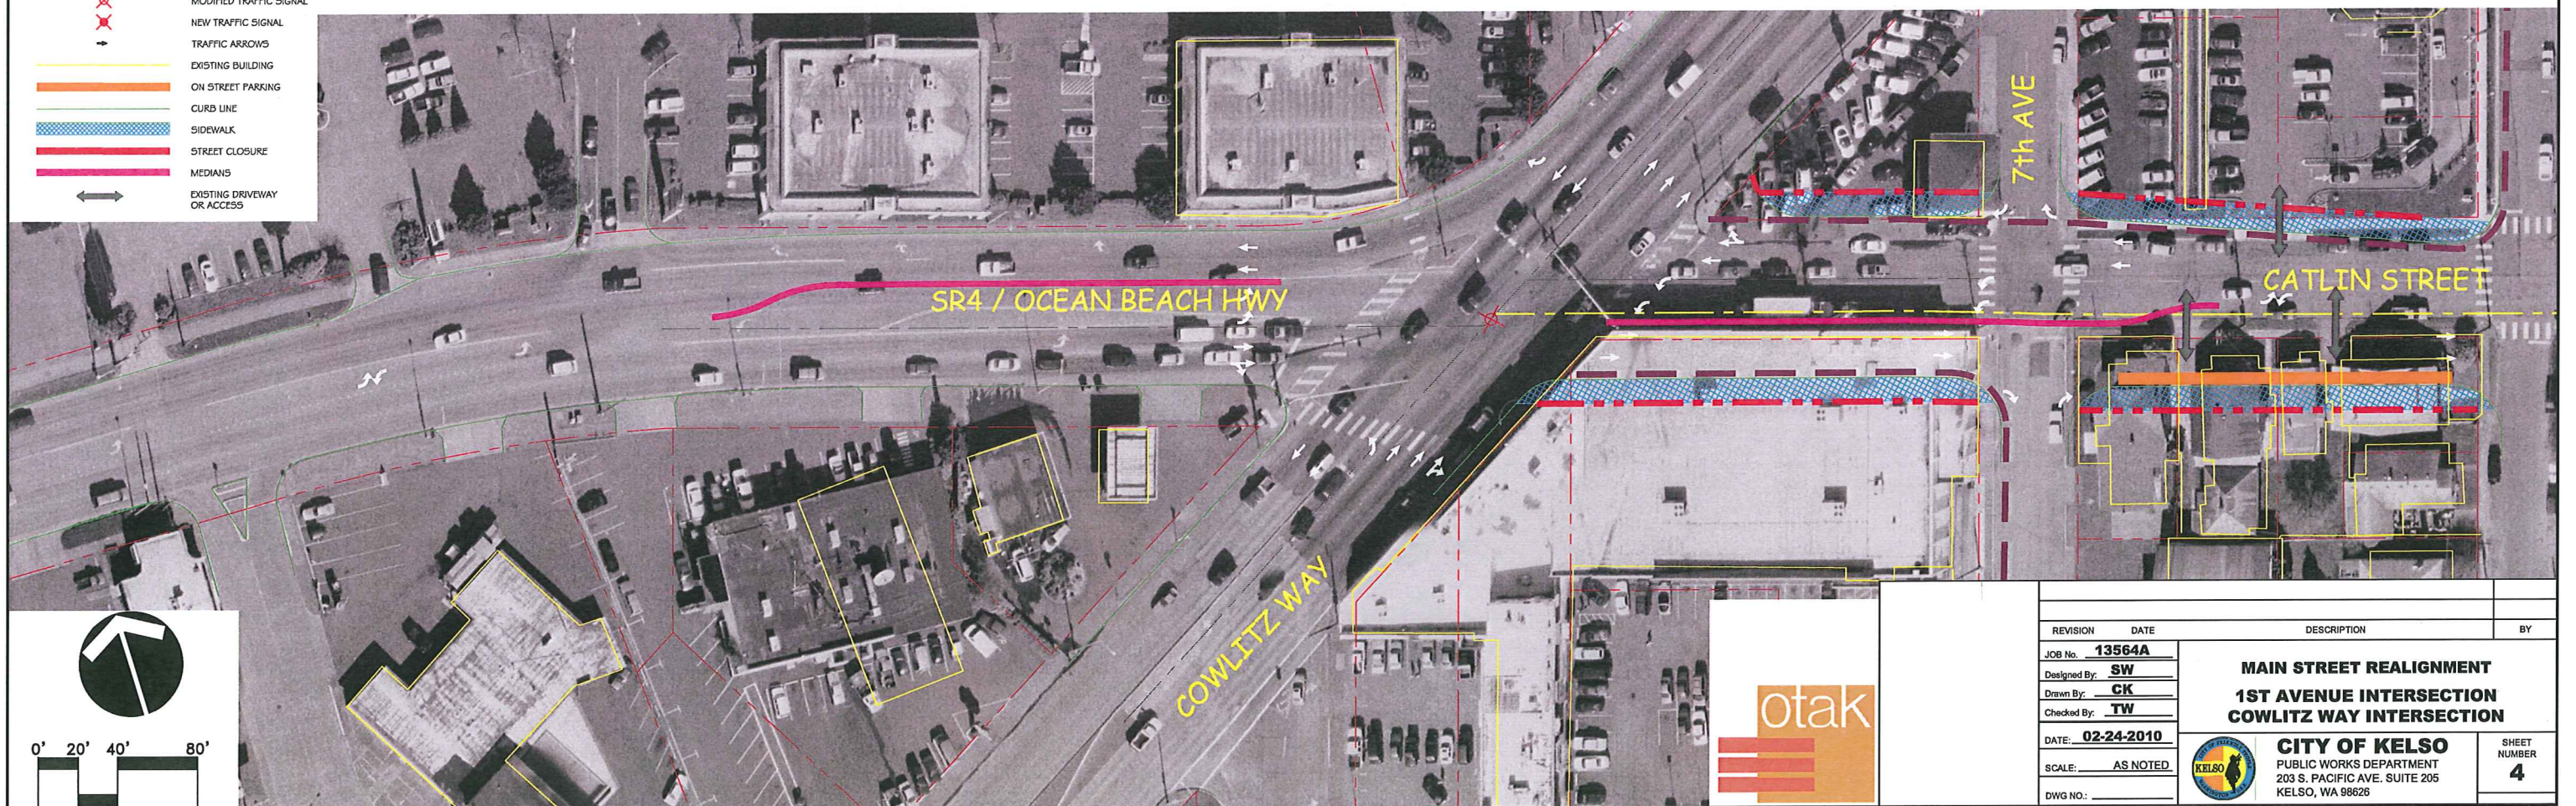

LEGEND

	BIKE LANES / BIKE ROUTE
	PROPOSED RIGHT-OF-WAY
	MODIFIED TRAFFIC SIGNAL
	NEW TRAFFIC SIGNAL
	TRAFFIC ARROWS
	EXISTING BUILDING
	ON STREET PARKING
	CURB LINE
	SIDEWALK
	STREET CLOSURE
	MEDIANS
	EXISTING DRIVEWAY OR ACCESS



REVISION	DATE	DESCRIPTION	BY
JOB No.	13564A		
Designed By:	SW		
Drawn By:	CK		
Checked By:	TW		
DATE:	02-24-2010		
SCALE:	AS NOTED		
DWG NO.:			

MAIN STREET REALIGNMENT 1ST AVENUE INTERSECTION COWLITZ WAY INTERSECTION	
 CITY OF KELSO PUBLIC WORKS DEPARTMENT 203 S. PACIFIC AVE. SUITE 205 KELSO, WA 98626	SHEET NUMBER 4